

DISCLAIMER:


The design presented in this document is for preliminary purposes only. While a significant amount of work has been invested in this design, the user of this document acknowledges that the potential exists for minor changes to the design, subject to approval by the City Engineer for the City of Olive Branch, MS and by the Mississippi Department of Transportation (MDOT).

The user further acknowledges that the online version of this document is also subject to minor changes at any time without notice, that no guarantee exists that the online version has been updated or revised, and that the City of Olive Branch, MS and MDOT assume no responsibility for any updates or revisions to this document.



PRELIMINARY

BEGINNING OF PROJECT
STA. 77+06.000

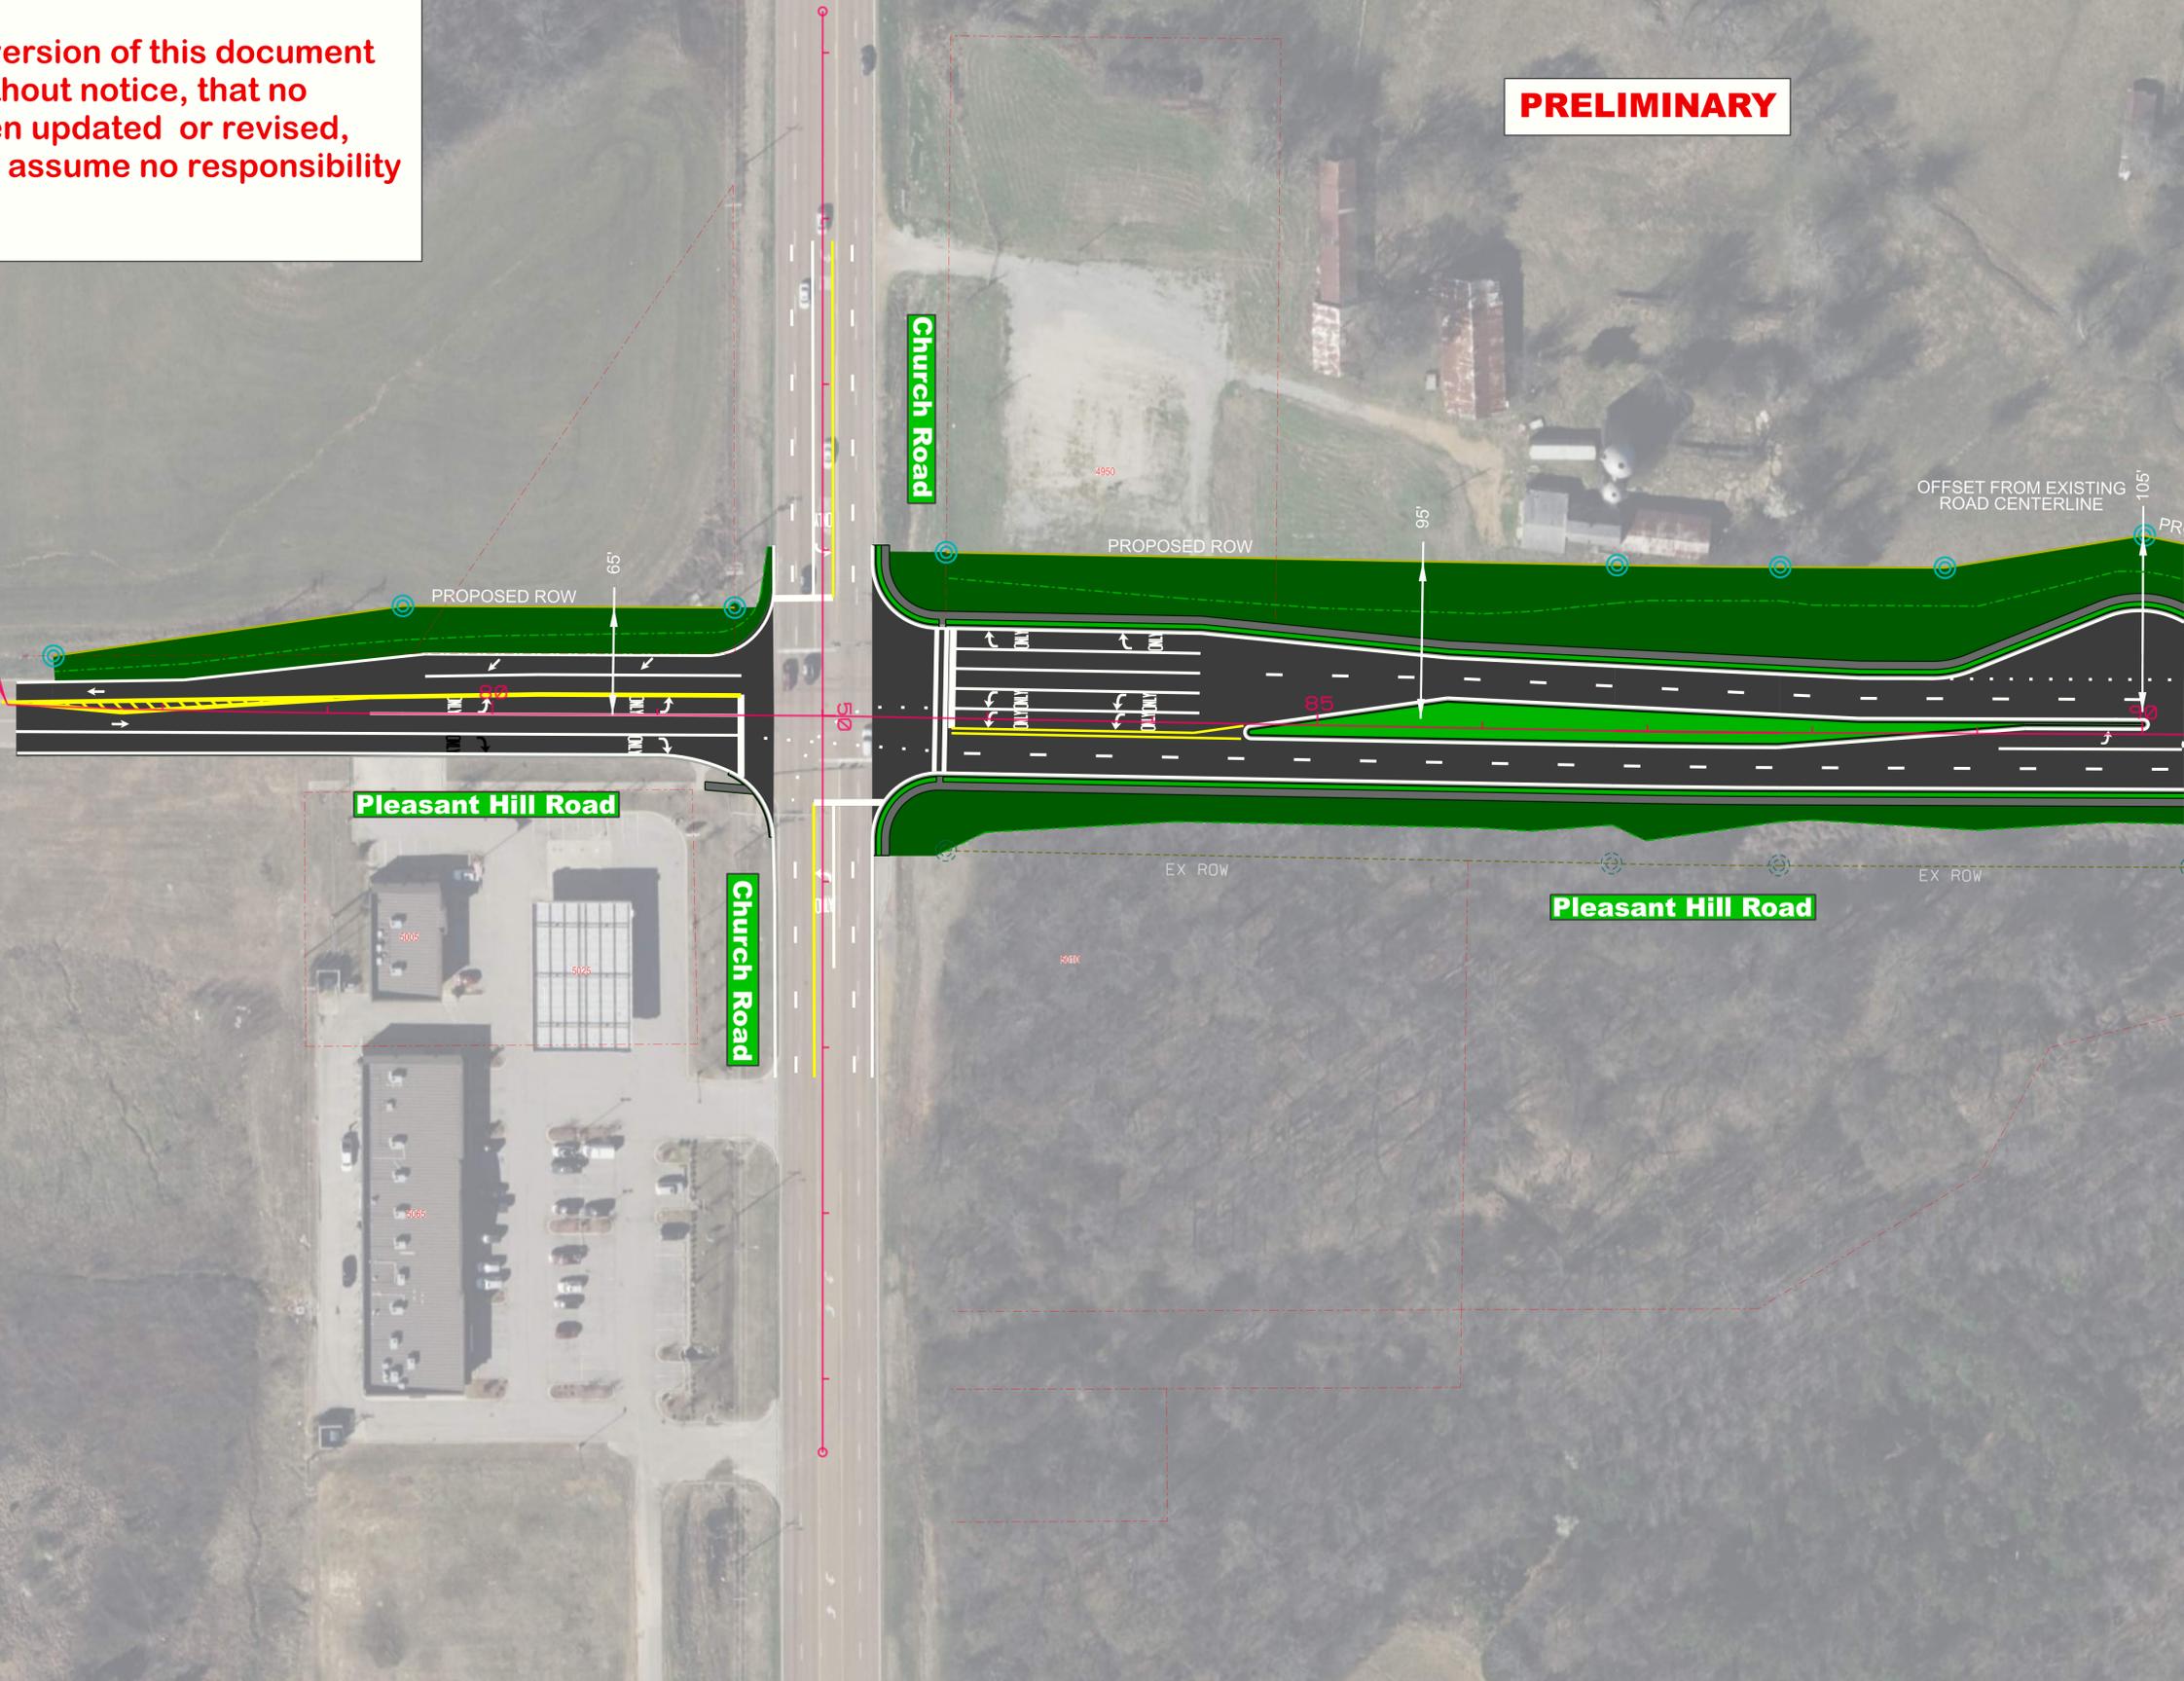

DISCLAIMER:

The design presented in this document is for preliminary purposes only. While a significant amount of work has been invested in this design, the user of this document acknowledges that the potential exists for minor changes to the design, subject to approval by the City Engineer for the City of Olive Branch, MS and by the Mississippi Department of Transportation (MDOT).

The user further acknowledges that the online version of this document is also subject to minor changes at any time without notice, that no guarantee exists that the online version has been updated or revised, and that the City of Olive Branch, MS and MDOT assume no responsibility for any updates or revisions to this document.

PRELIMINARY




DISCLAIMER:

The design presented in this document is for preliminary purposes only. While a significant amount of work has been invested in this design, the user of this document acknowledges that the potential exists for minor changes to the design, subject to approval by the City Engineer for the City of Olive Branch, MS and by the Mississippi Department of Transportation (MDOT).

The user further acknowledges that the online version of this document is also subject to minor changes at any time without notice, that no guarantee exists that the online version has been updated or revised, and that the City of Olive Branch, MS and MDOT assume no responsibility for any updates or revisions to this document.


PRELIMINARY

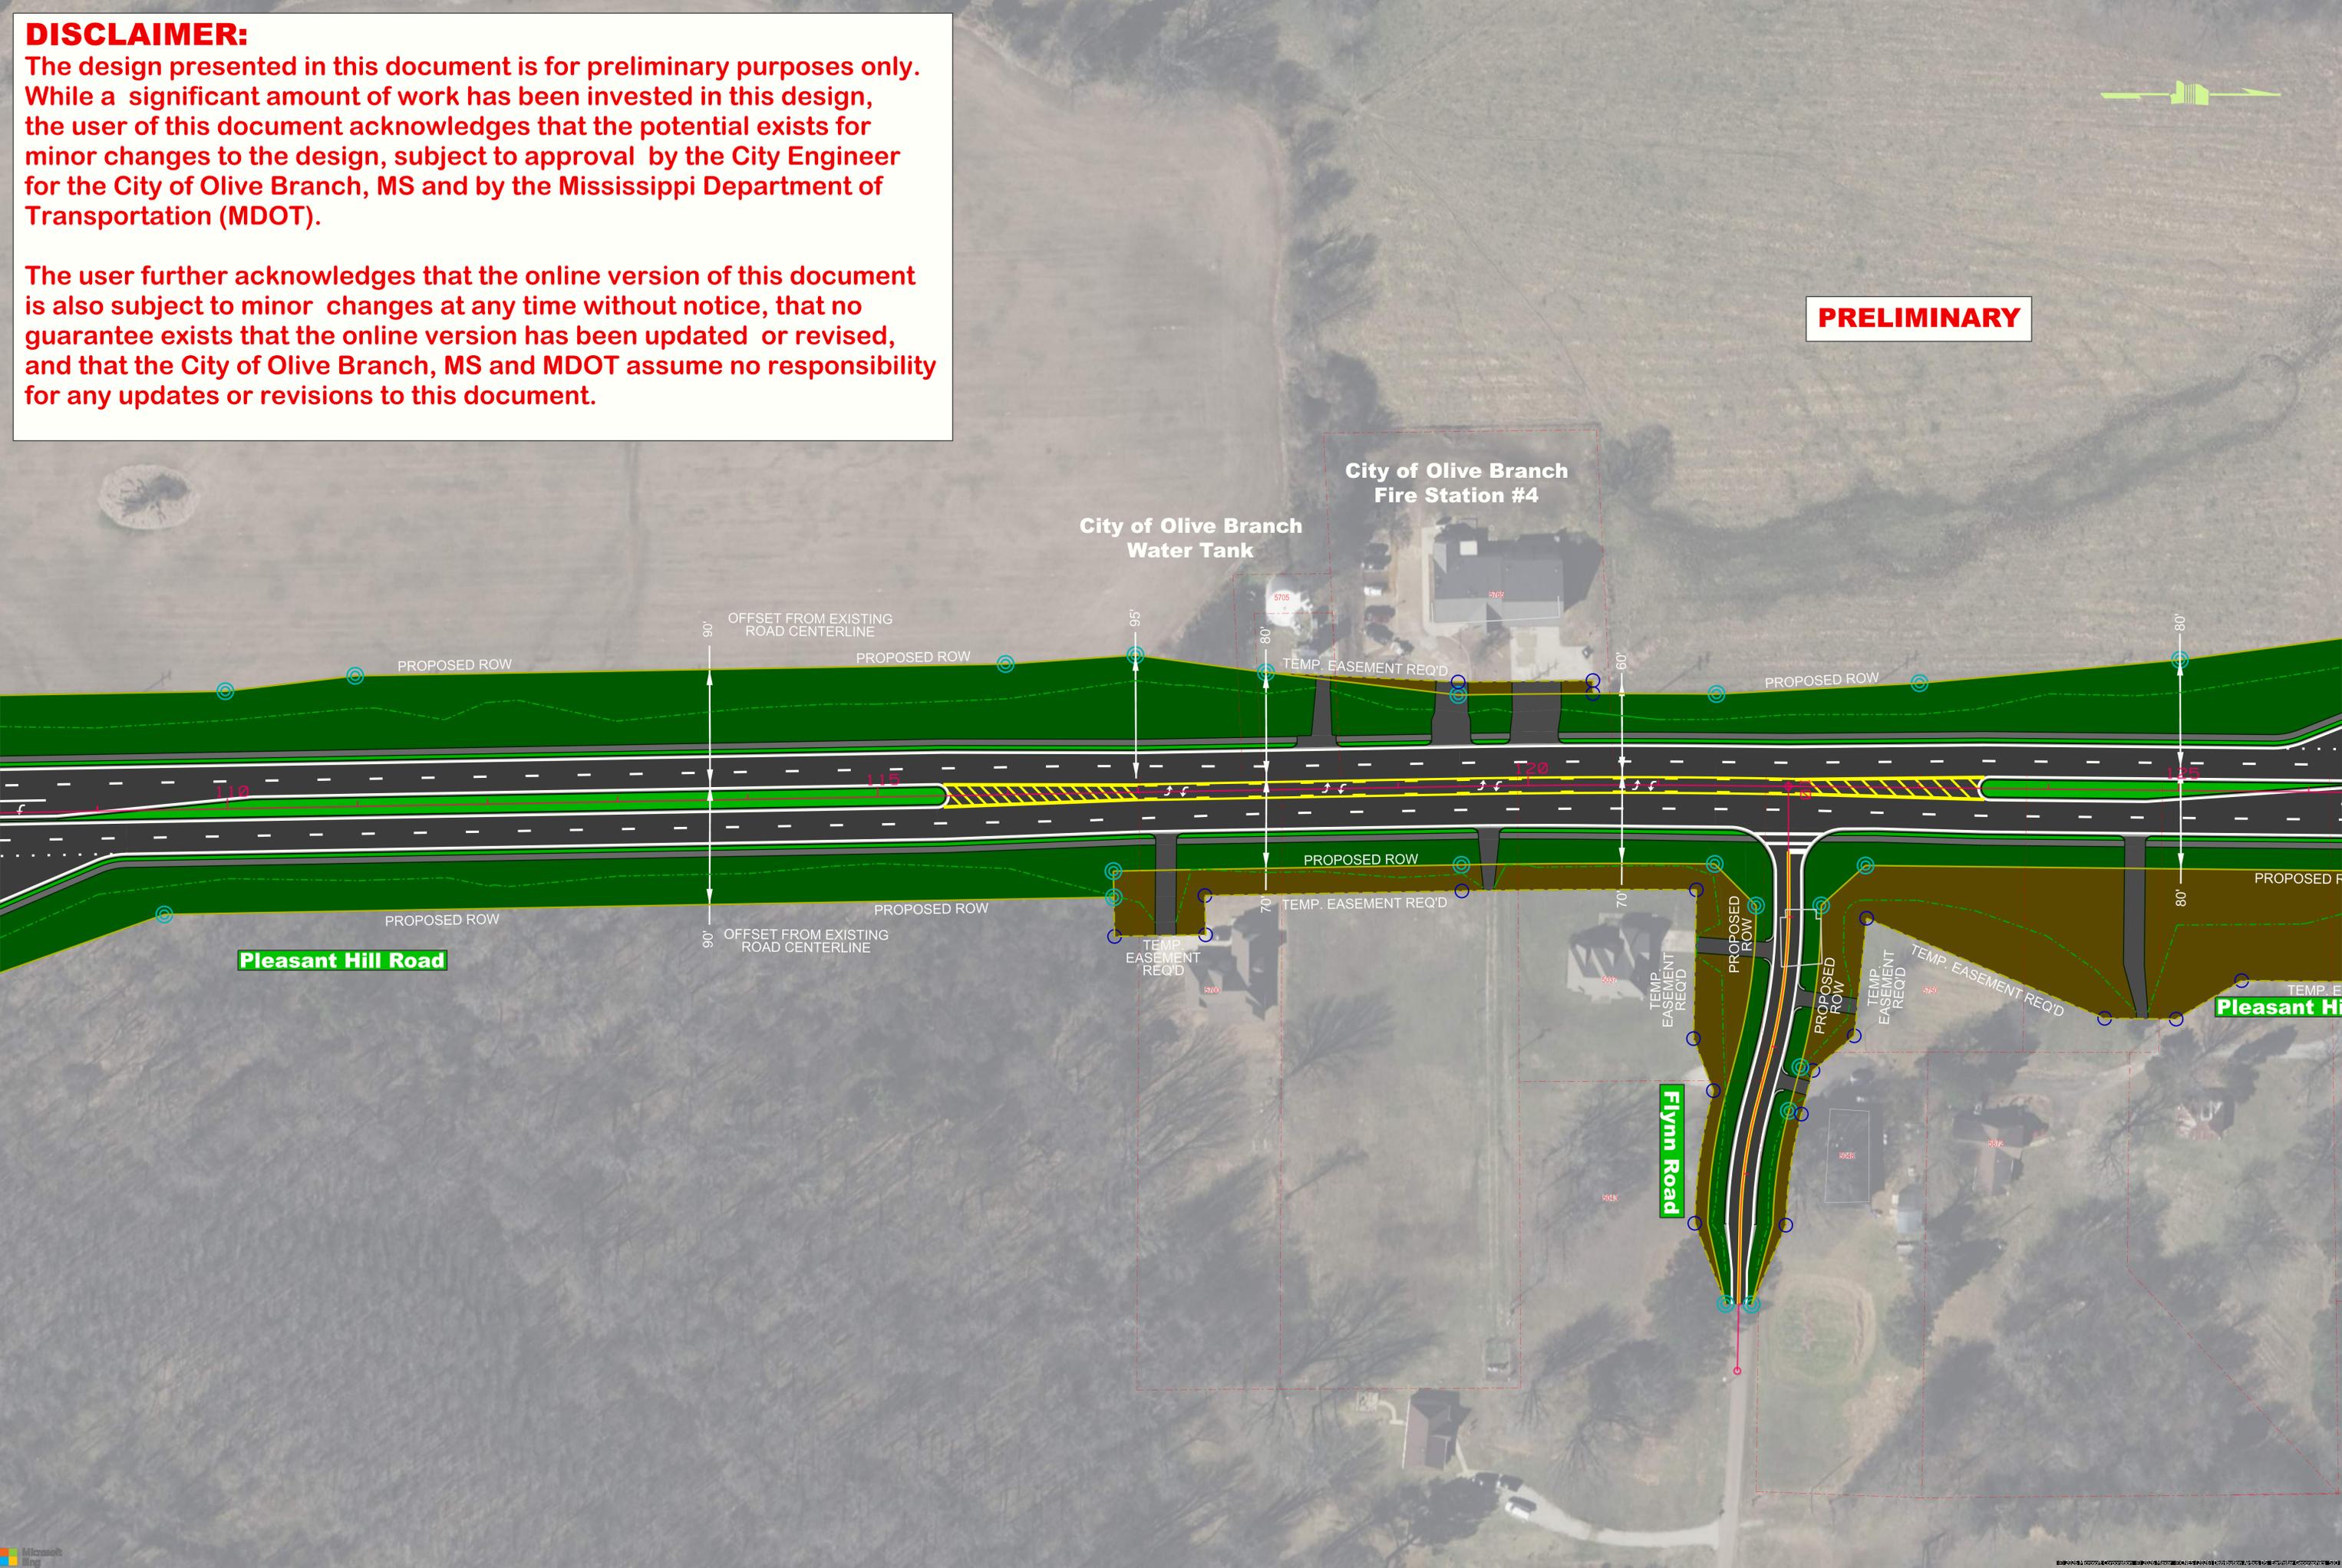

DISCLAIMER:

The design presented in this document is for preliminary purposes only. While a significant amount of work has been invested in this design, the user of this document acknowledges that the potential exists for minor changes to the design, subject to approval by the City Engineer for the City of Olive Branch, MS and by the Mississippi Department of Transportation (MDOT).


The user further acknowledges that the online version of this document is also subject to minor changes at any time without notice, that no guarantee exists that the online version has been updated or revised, and that the City of Olive Branch, MS and MDOT assume no responsibility for any updates or revisions to this document.

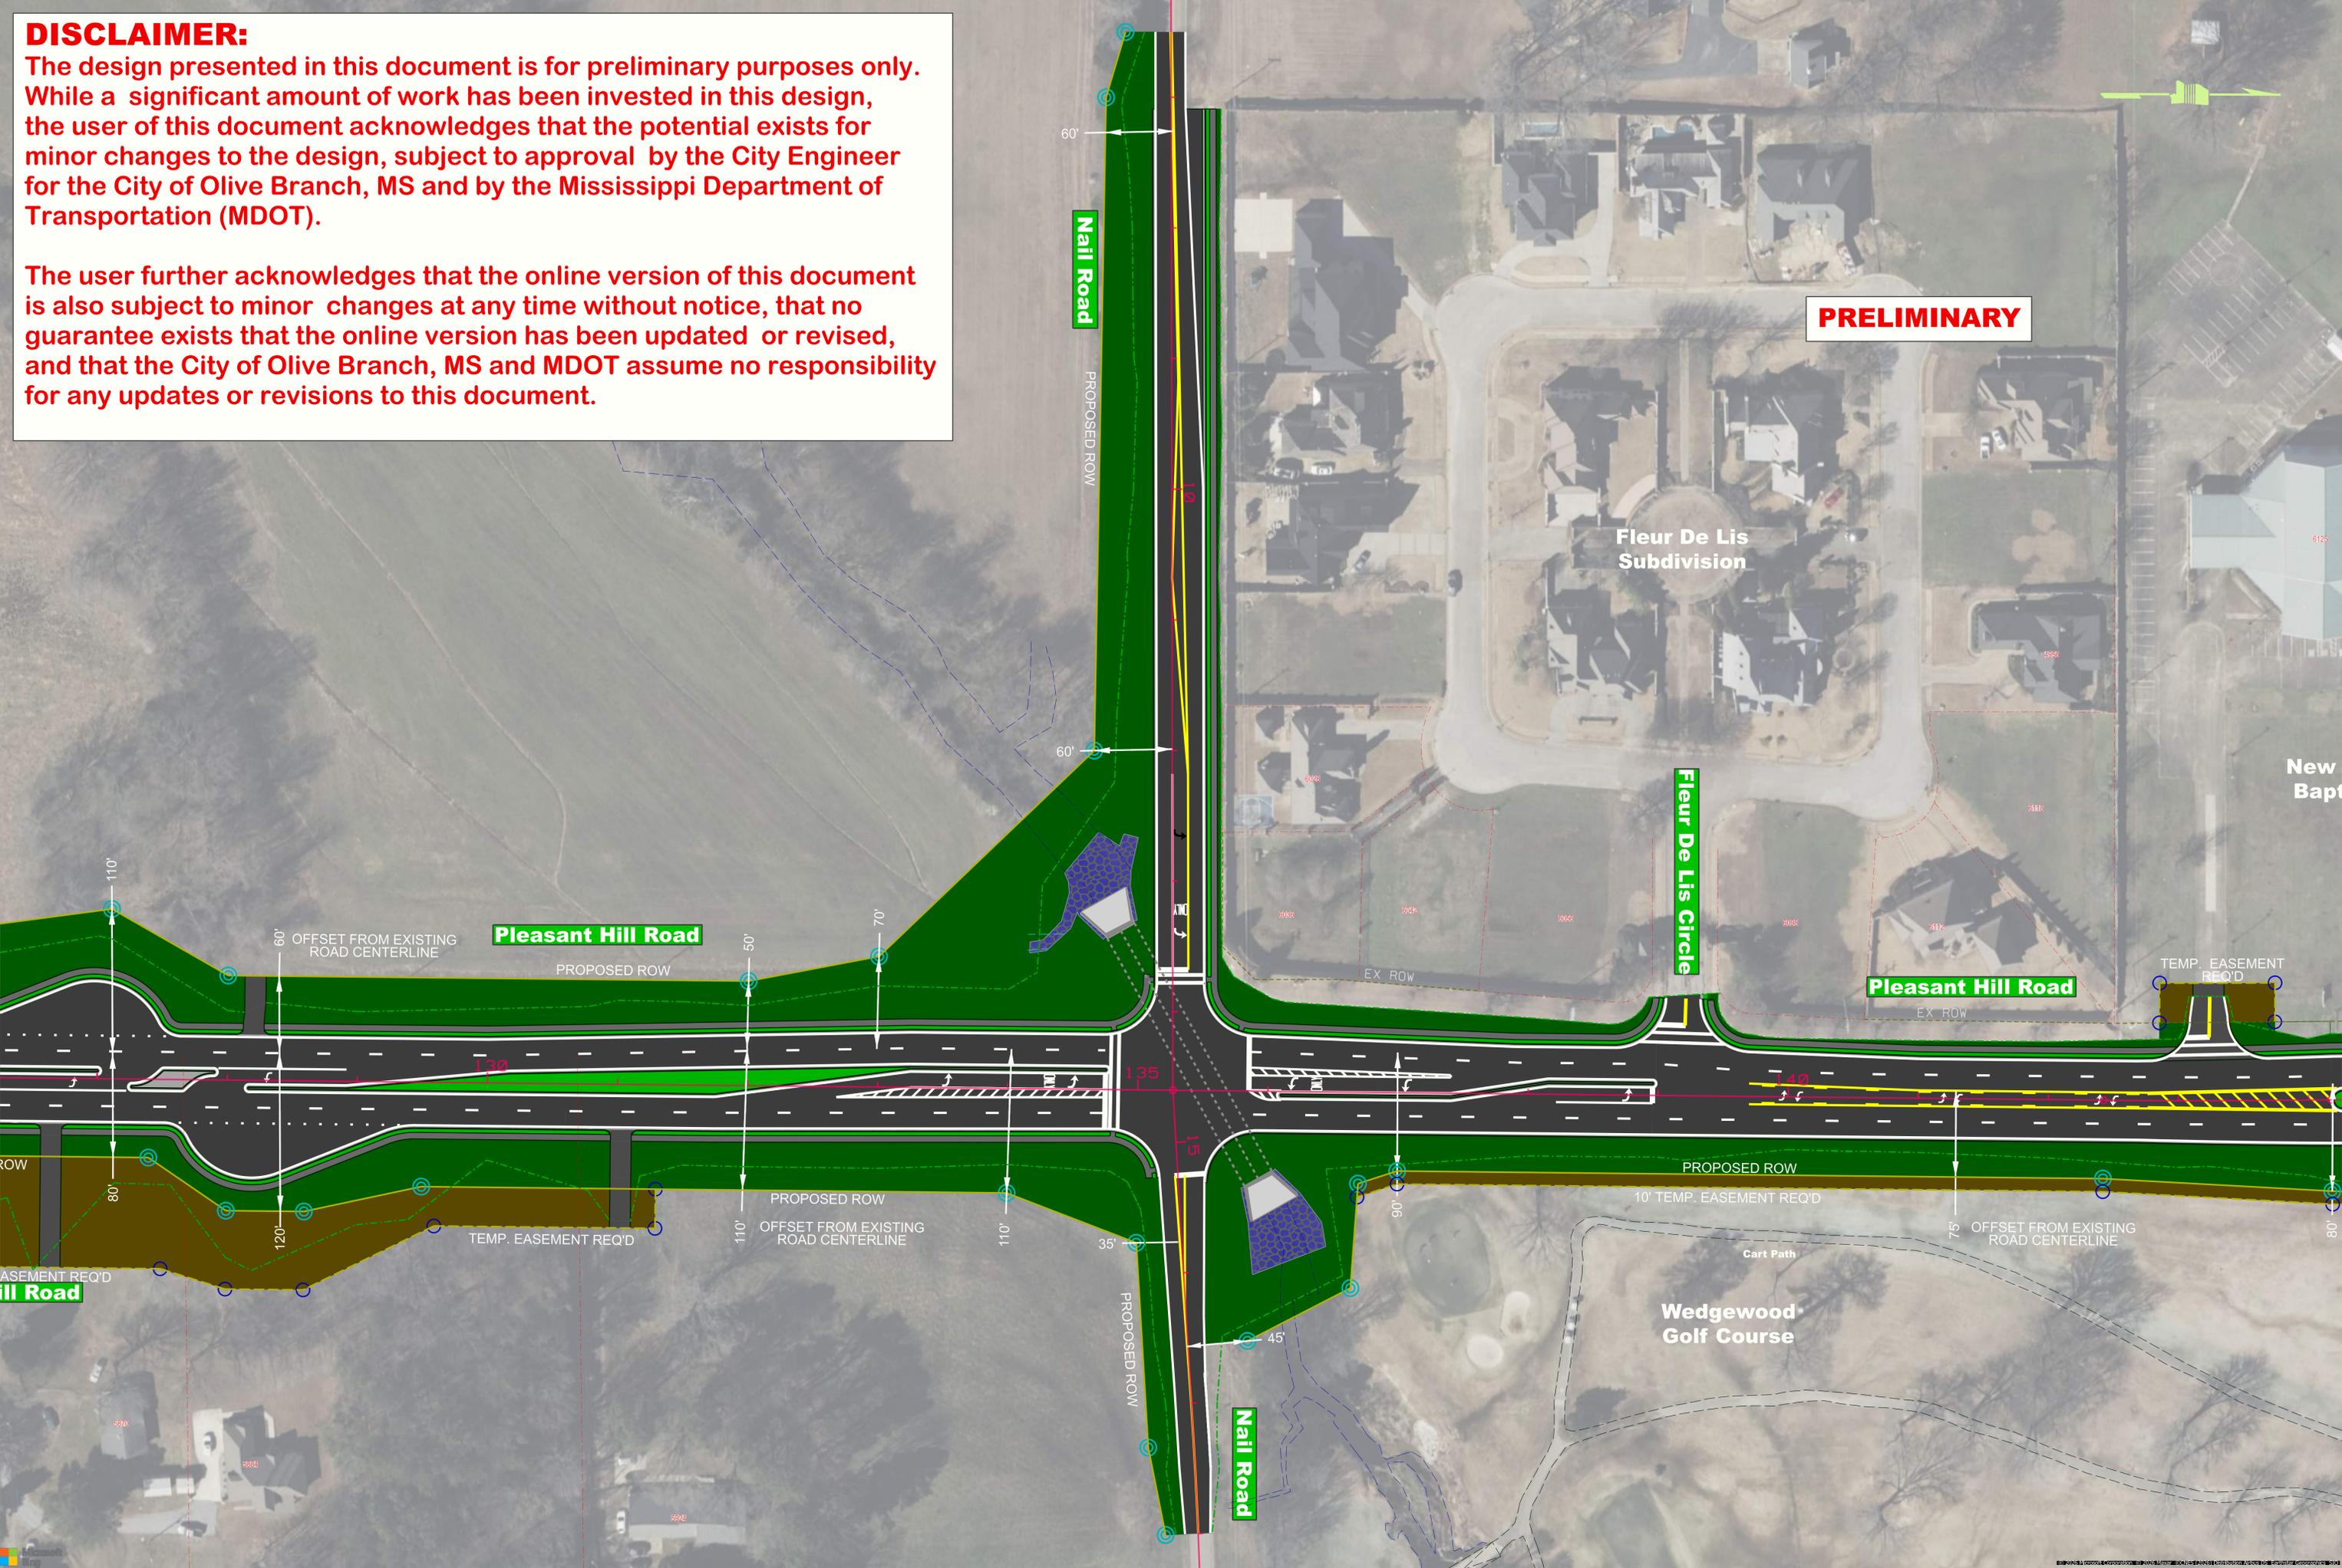

DISCLAIMER:

The design presented in this document is for preliminary purposes only. While a significant amount of work has been invested in this design, the user of this document acknowledges that the potential exists for minor changes to the design, subject to approval by the City Engineer for the City of Olive Branch, MS and by the Mississippi Department of Transportation (MDOT).

The user further acknowledges that the online version of this document is also subject to minor changes at any time without notice, that no guarantee exists that the online version has been updated or revised, and that the City of Olive Branch, MS and MDOT assume no responsibility for any updates or revisions to this document.

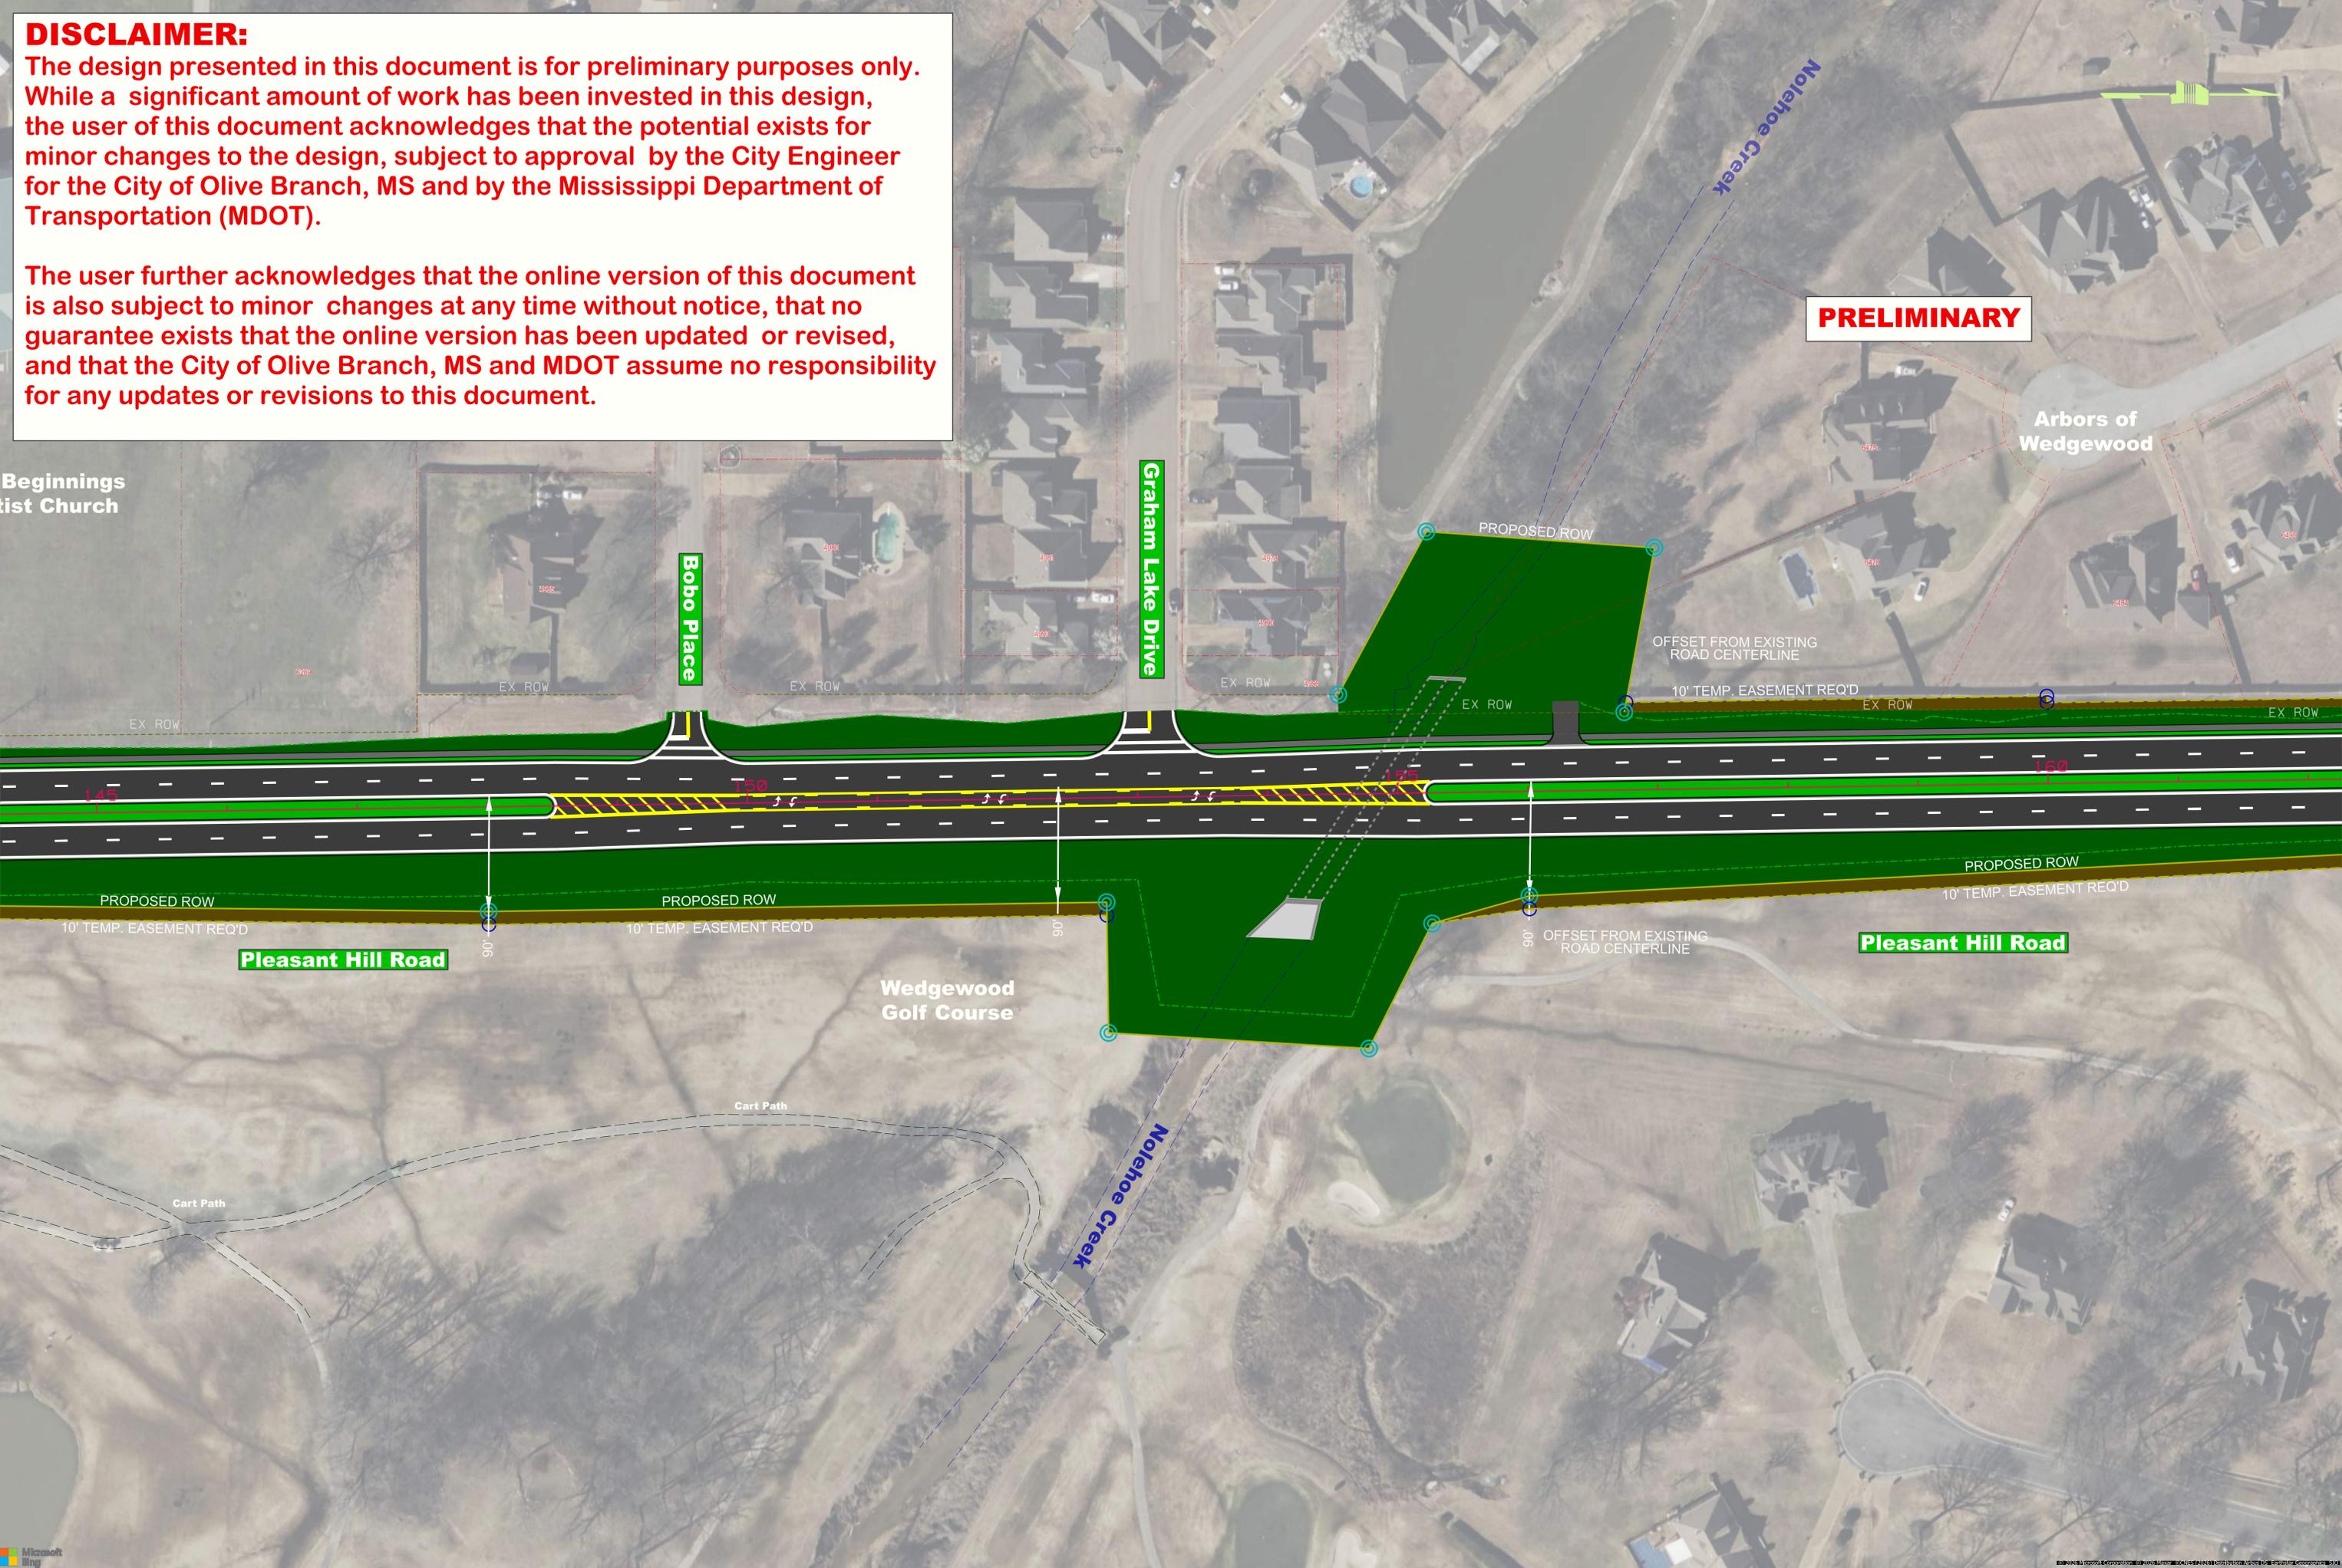

Beginnings Baptist Church

PRELIMINARY

Arbors of Wedgewood

Graham Lake Drive

Bobo Place

Pleasant Hill Road

Pleasant Hill Road

Wedgewood Golf Course

Nolenoeh Creek


Cart Path

Cart Path

DISCLAIMER:

The design presented in this document is for preliminary purposes only. While a significant amount of work has been invested in this design, the user of this document acknowledges that the potential exists for minor changes to the design, subject to approval by the City Engineer for the City of Olive Branch, MS and by the Mississippi Department of Transportation (MDOT).

The user further acknowledges that the online version of this document is also subject to minor changes at any time without notice, that no guarantee exists that the online version has been updated or revised, and that the City of Olive Branch, MS and MDOT assume no responsibility for any updates or revisions to this document.

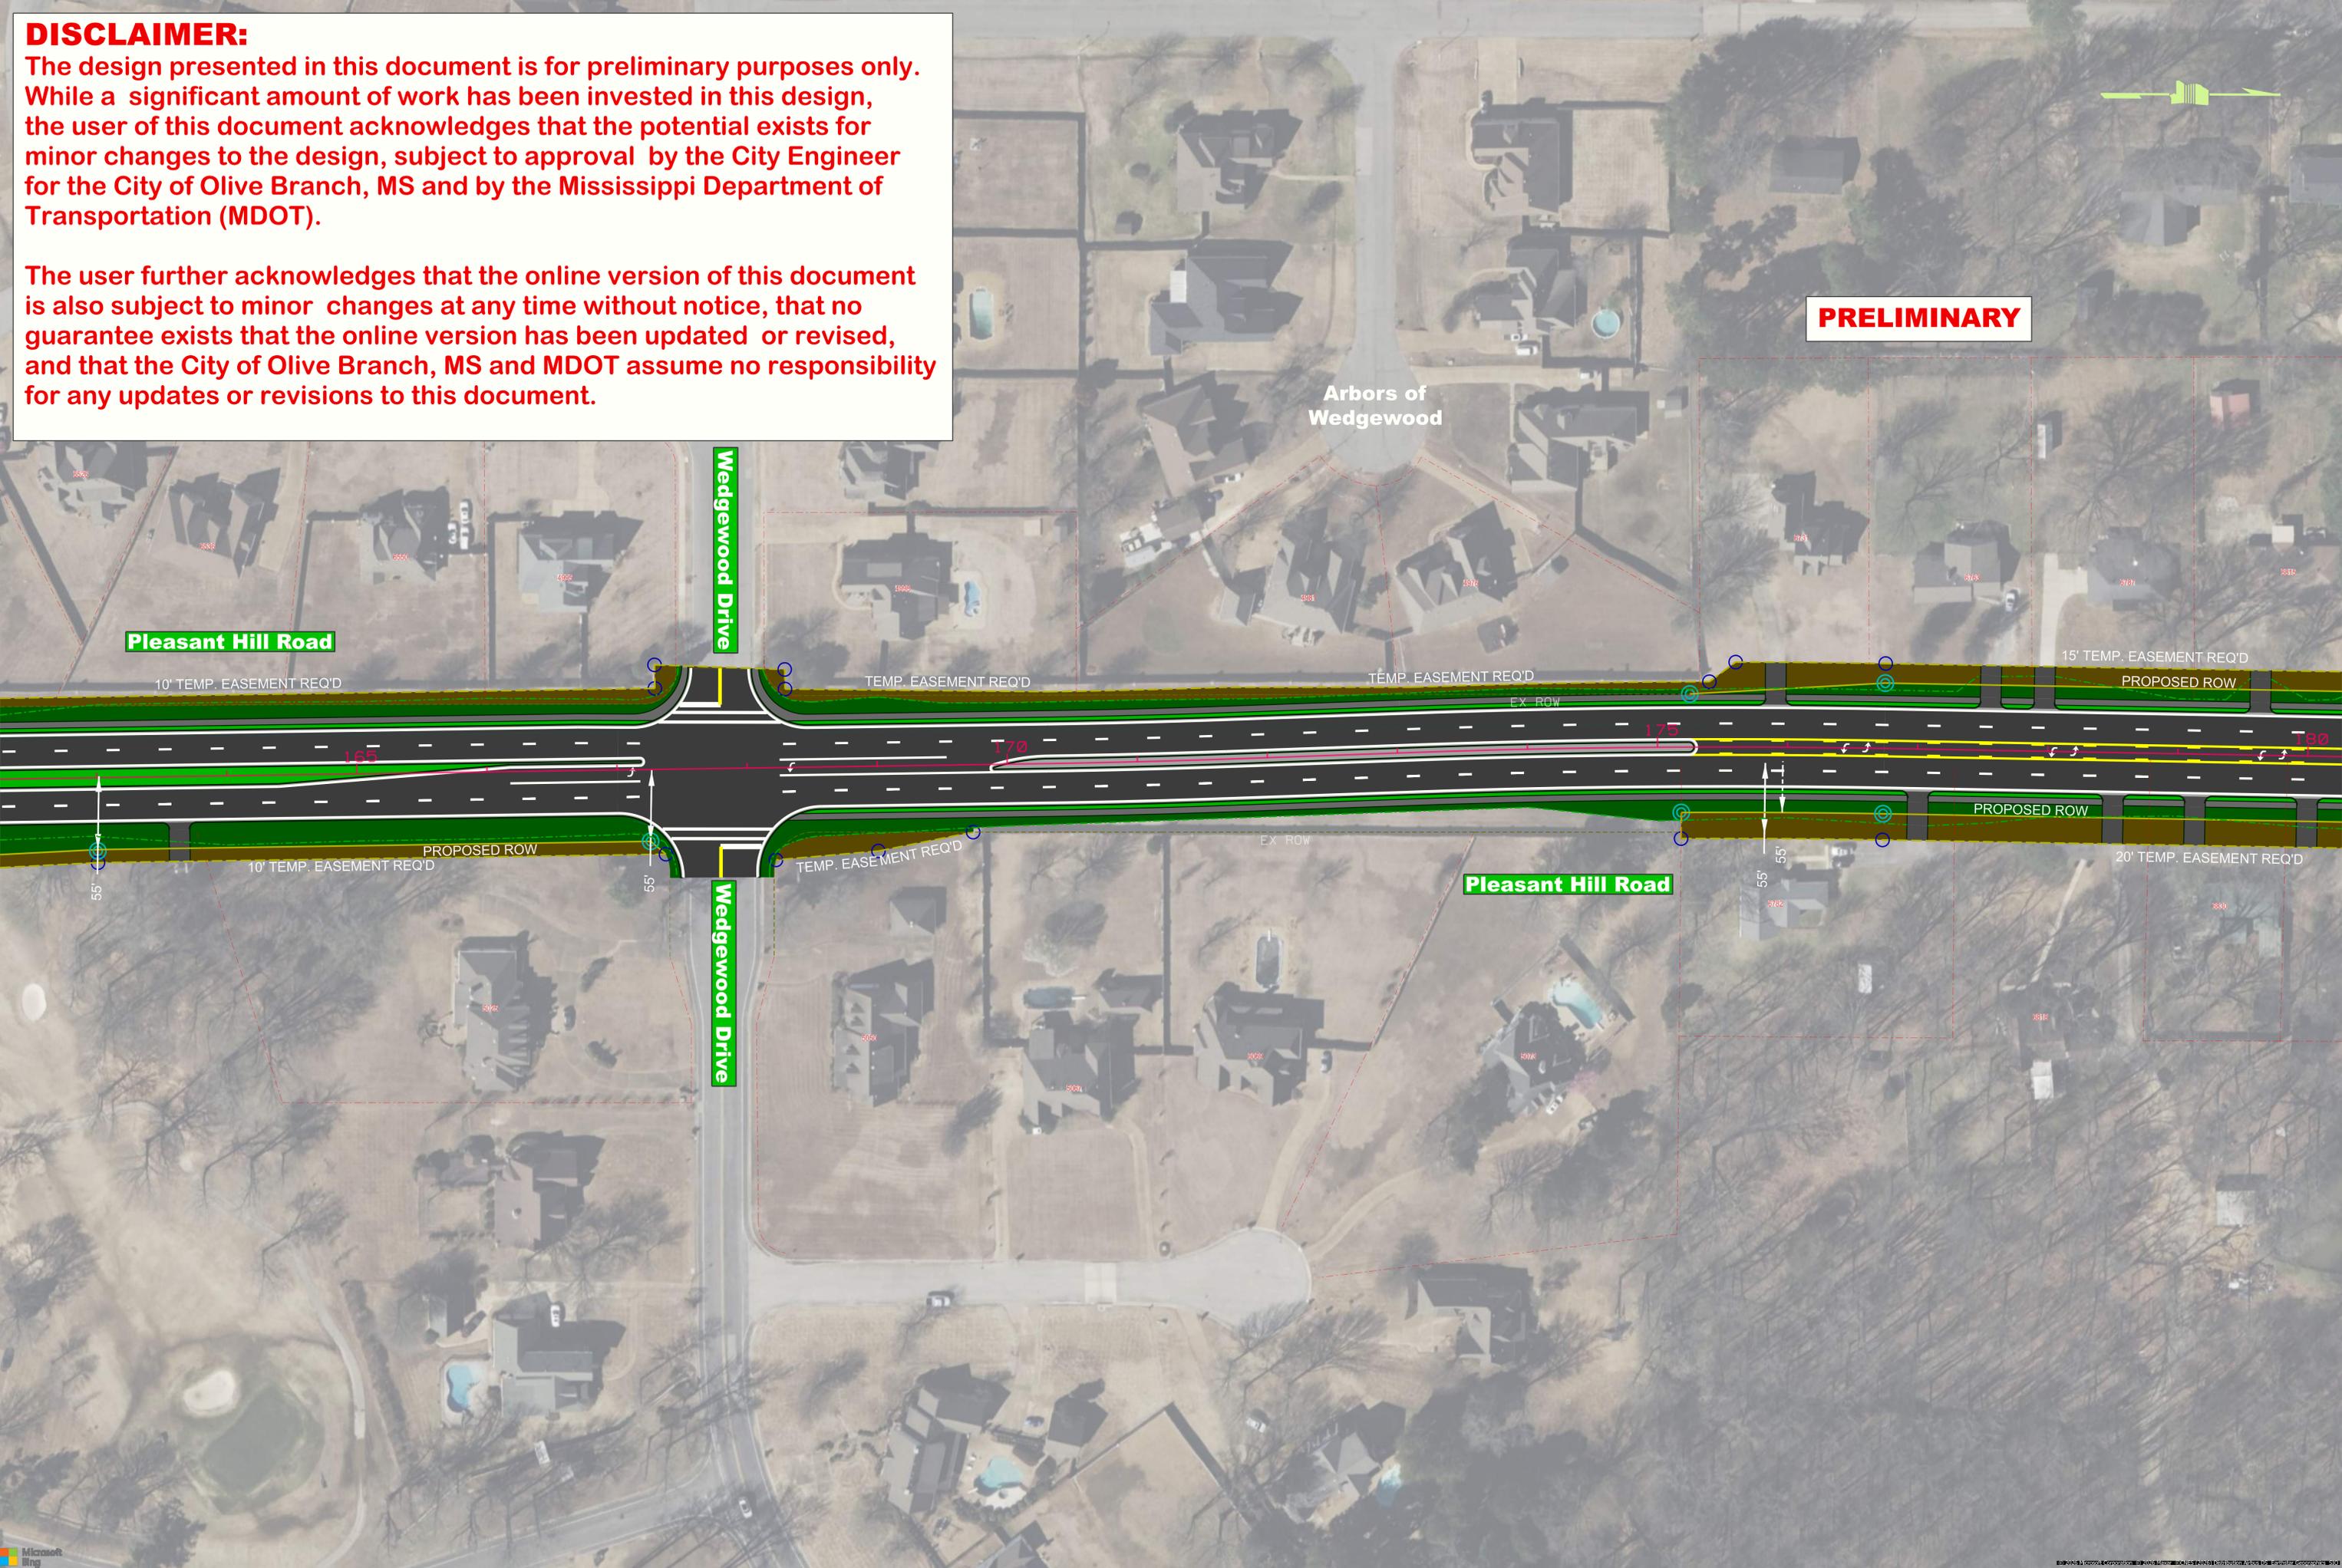

PRELIMINARY

Arbors of Wedgewood

Pleasant Hill Road

Wedgewood Drive

Pleasant Hill Road

Wedgewood Drive

DISCLAIMER:

The design presented in this document is for preliminary purposes only. While a significant amount of work has been invested in this design, the user of this document acknowledges that the potential exists for minor changes to the design, subject to approval by the City Engineer for the City of Olive Branch, MS and by the Mississippi Department of Transportation (MDOT).

The user further acknowledges that the online version of this document is also subject to minor changes at any time without notice, that no guarantee exists that the online version has been updated or revised, and that the City of Olive Branch, MS and MDOT assume no responsibility for any updates or revisions to this document.

PRELIMINARY

